

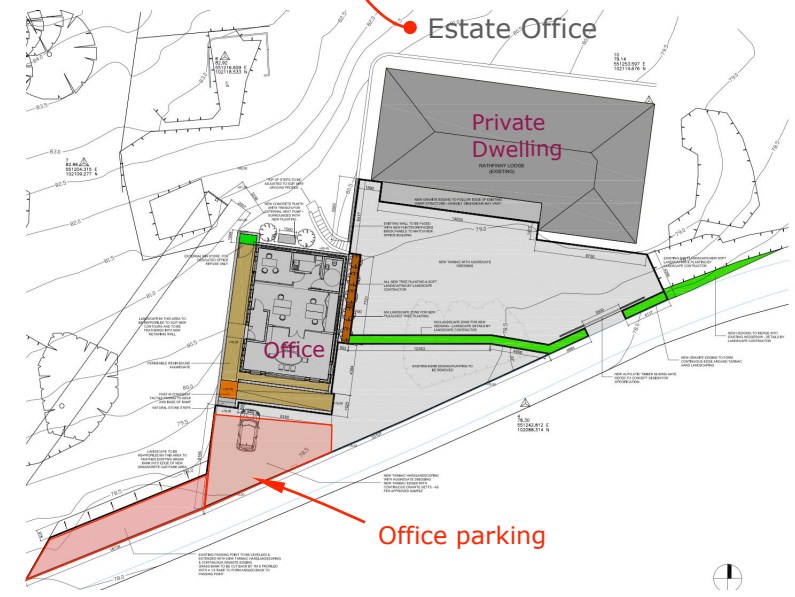
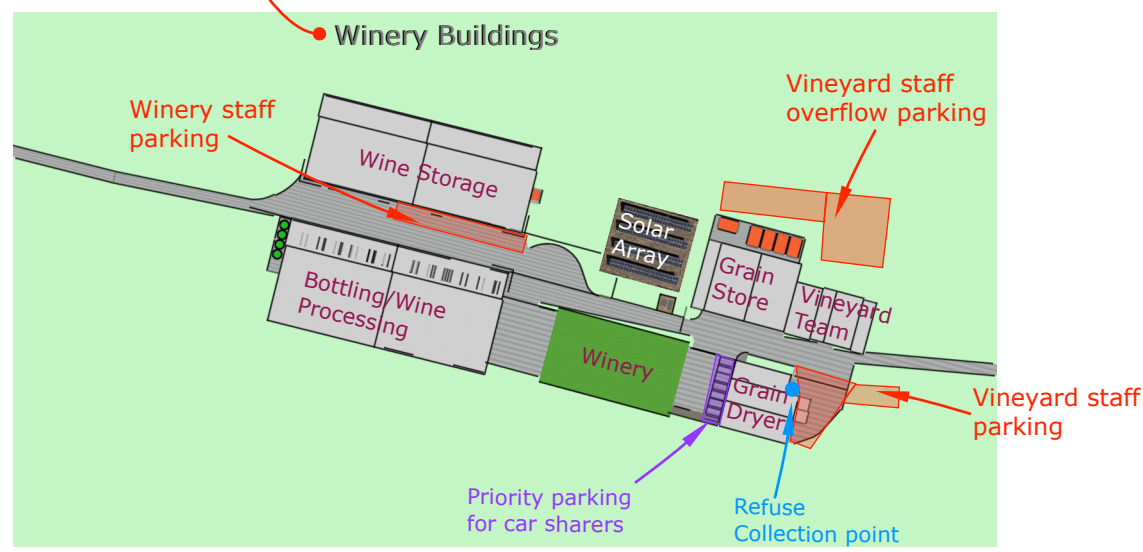


RATHFINNY WINE ESTATE

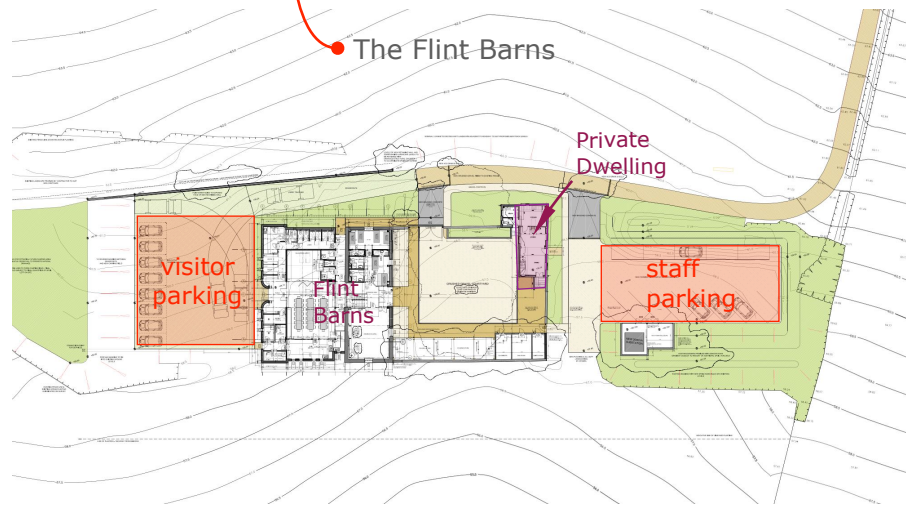

TRANSPORT MANAGEMENT PLAN

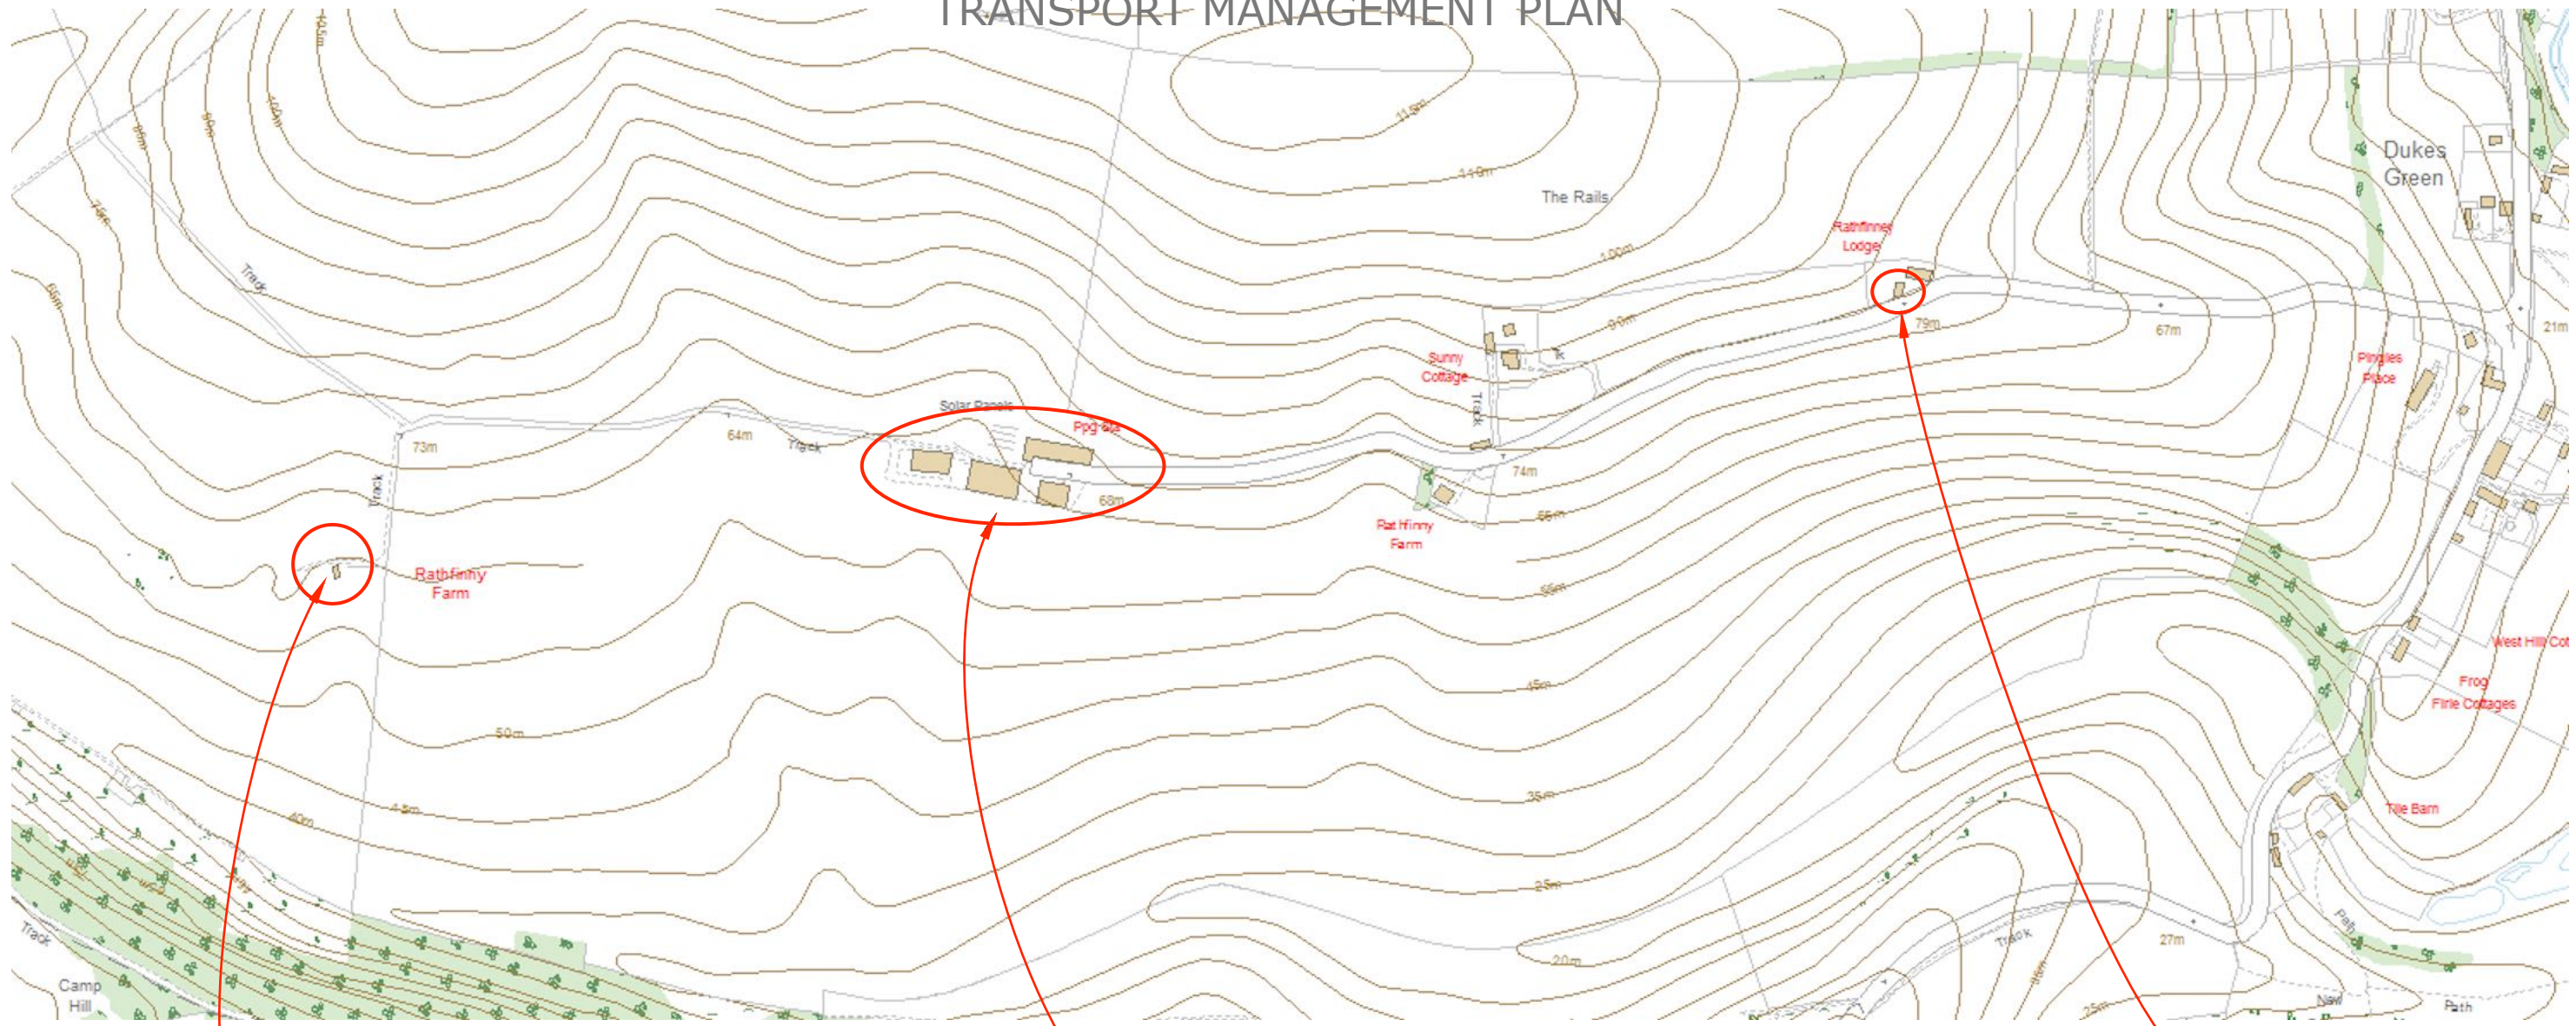

| | | | | | |
|--|---|--------------------------------|-------------------------|--|---|
| PROJECT Rathfinny Wine Estate Alfriston BN26 5TU | DRAWING WHOLE ESTATE TRANSPORT MANAGEMENT PLAN | SCALE NTS | DATE DEC 2016 | MARTINSWATTON DESIGN ARCHITECTURAL & INTERIOR DESIGN | 01323 430 865 07721 610 806 martin@martinswatton.com www.martinswatton.com |
| | | DRAWING No R TP 1601 | REV | | |